


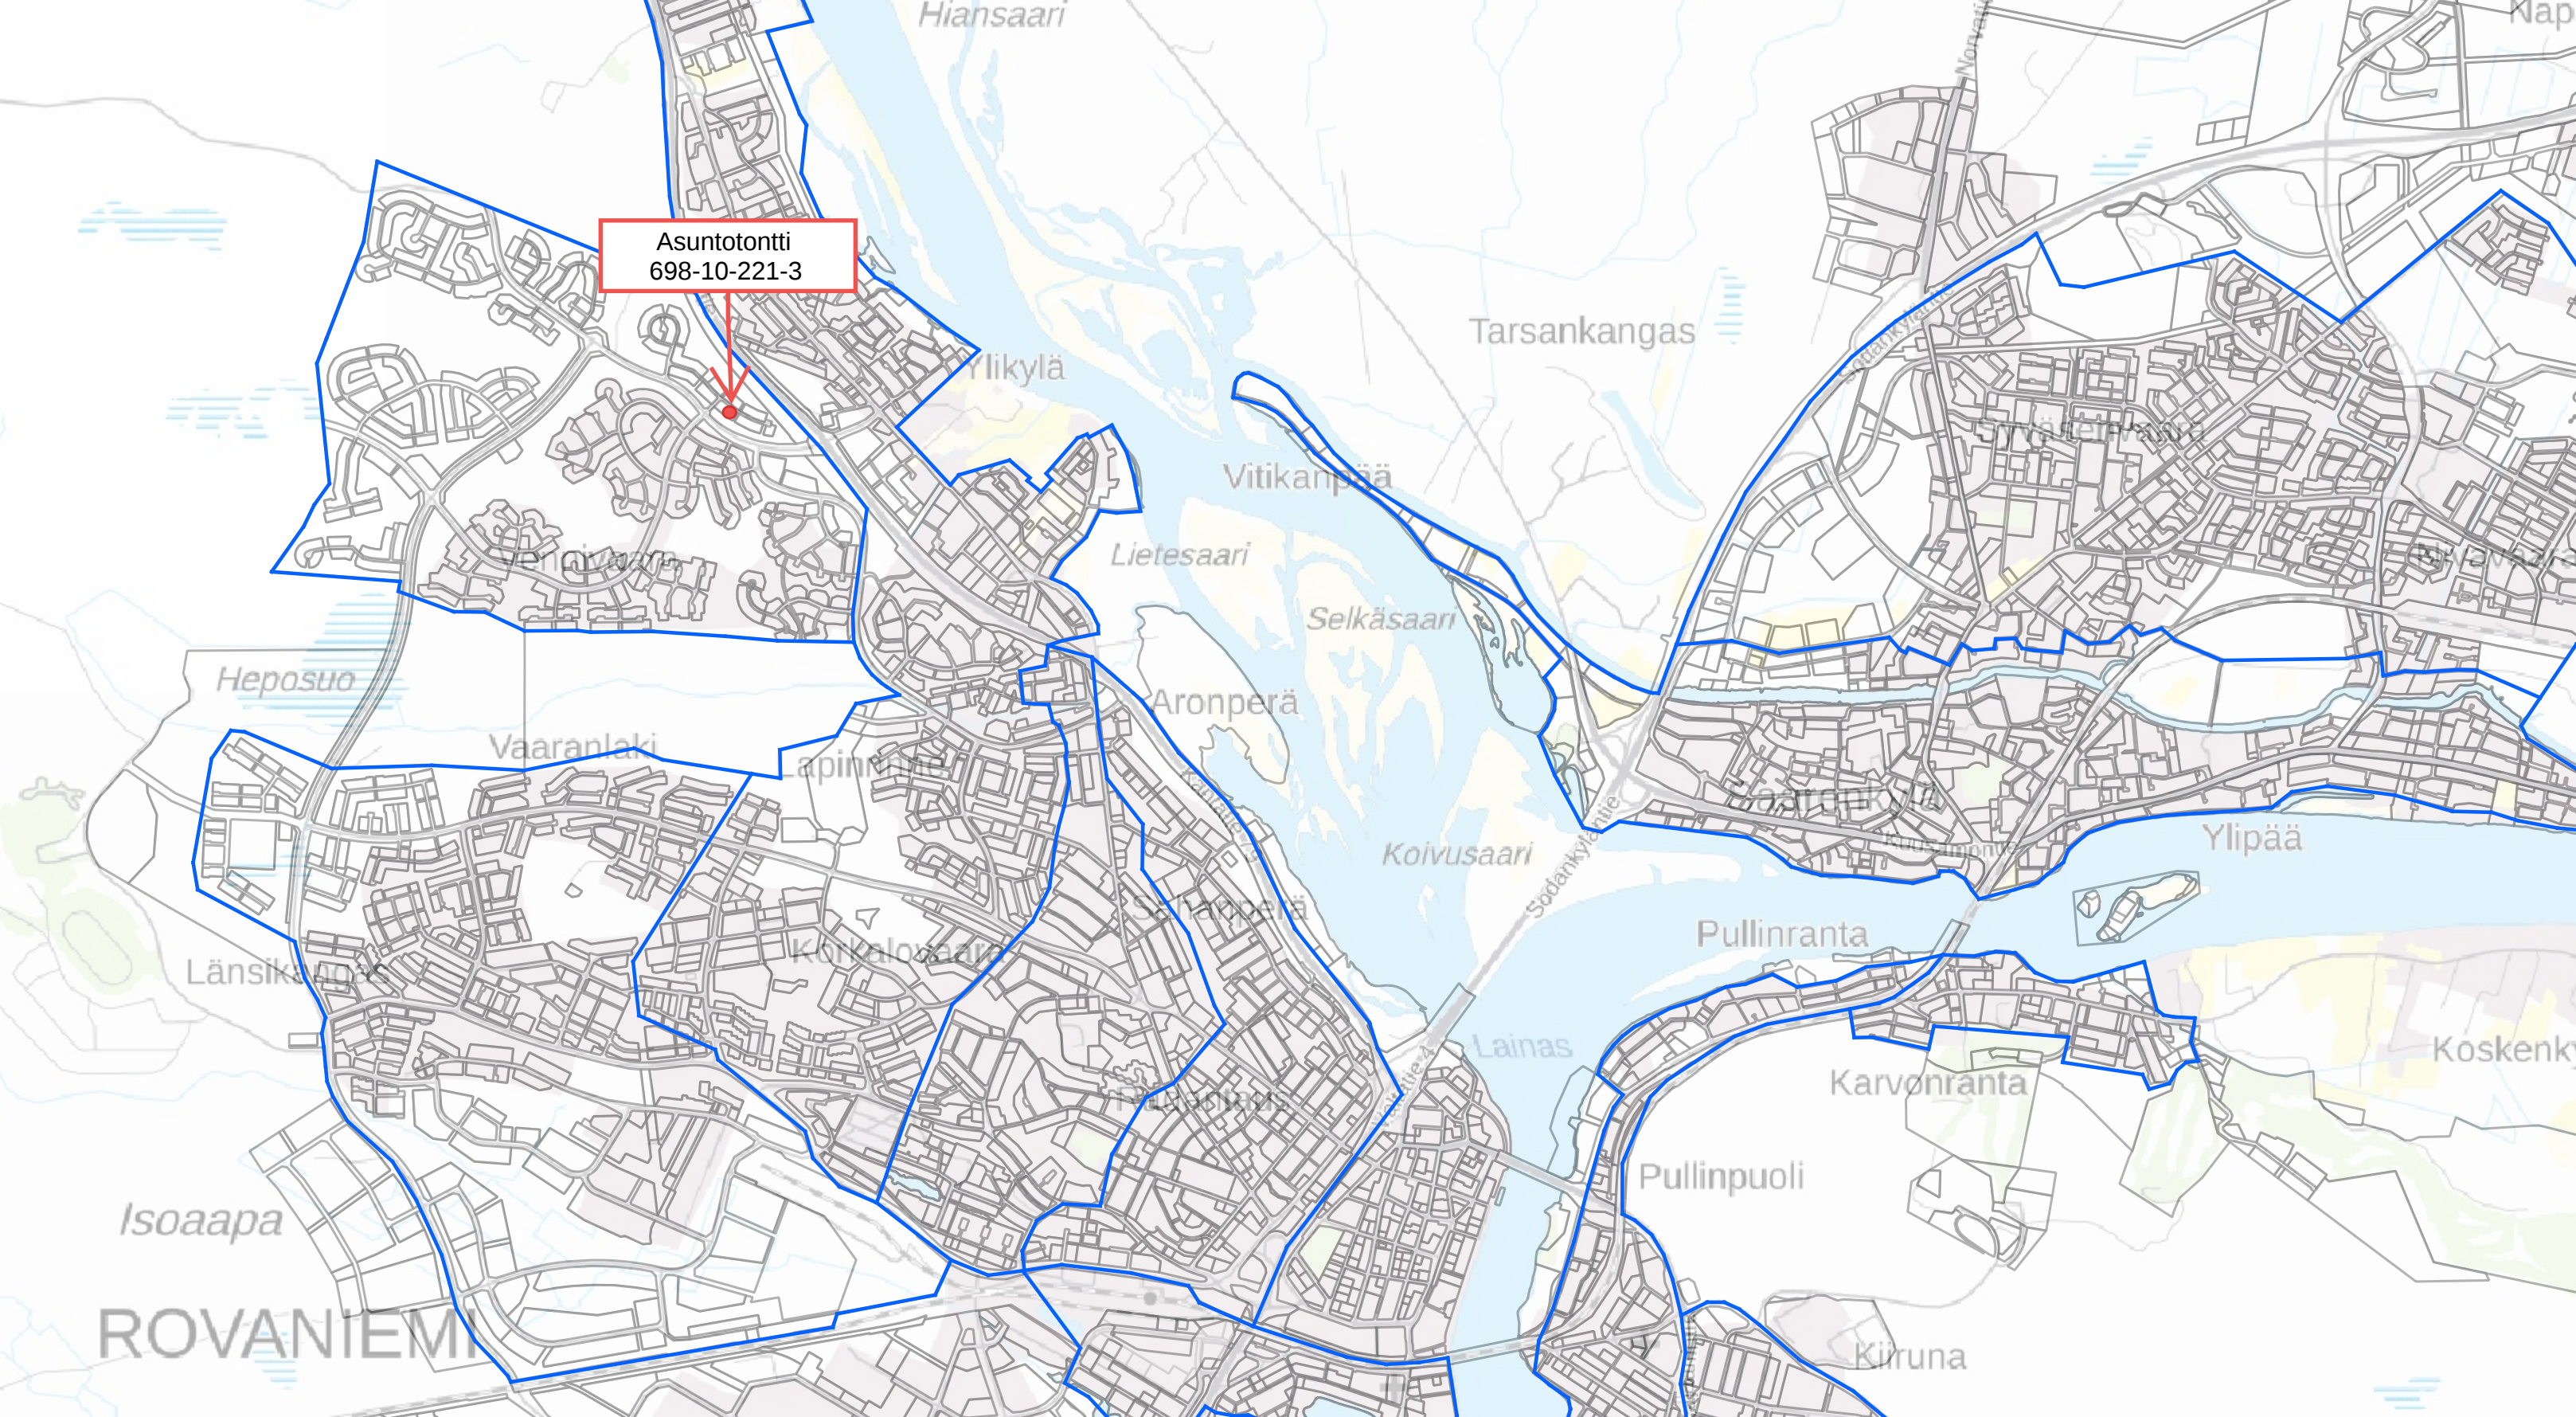

Asuntotonntti
698-10-221-3