


MUODOSTUMINEN

TONTTI	P-ALA	OSAPINTA-ALA	RN:o	KIINTEISTÖN NIMI
1	5045	5045	401 152 0	Alasin
2	5835	5835	401 152 0	Alasin
3	5425	5425	401 152 0	Alasin
4	4882	4882	401 152 0	Alasin
5	5419	5419	401 152 0	Alasin
6	4773	4773	401 152 0	Alasin
7	4847	4804	401 152 0	Alasin
8		43	401 171 0	Isoaapa
6	8133	8133	401 152 0	Alasin

KOORDINAATTILUETTELO

N:o	X	Y
171	7378858.107	26483530.895
175	7378800.123	26483561.130
170	7378798.757	26483447.819
176	7378755.833	26483584.225
169	7378754.419	26483473.482
168	7378747.009	26483477.770
172	7378745.244	26483372.914
173	7378737.407	26483378.366
177	7378711.543	26483607.319
167	7378711.147	26483498.527
174	7378701.408	26483399.280
166	7378695.261	26483507.722
165	7378667.874	26483523.573
221	7378649.710	26483429.316
164	7378643.513	26483537.673
157	7378633.541	26483647.993
163	7378598.011	26483459.351
158	7378591.766	26483567.624
162	7378567.360	26483477.158
160	7378559.907	26483489.884
161	7378557.128	26483483.103

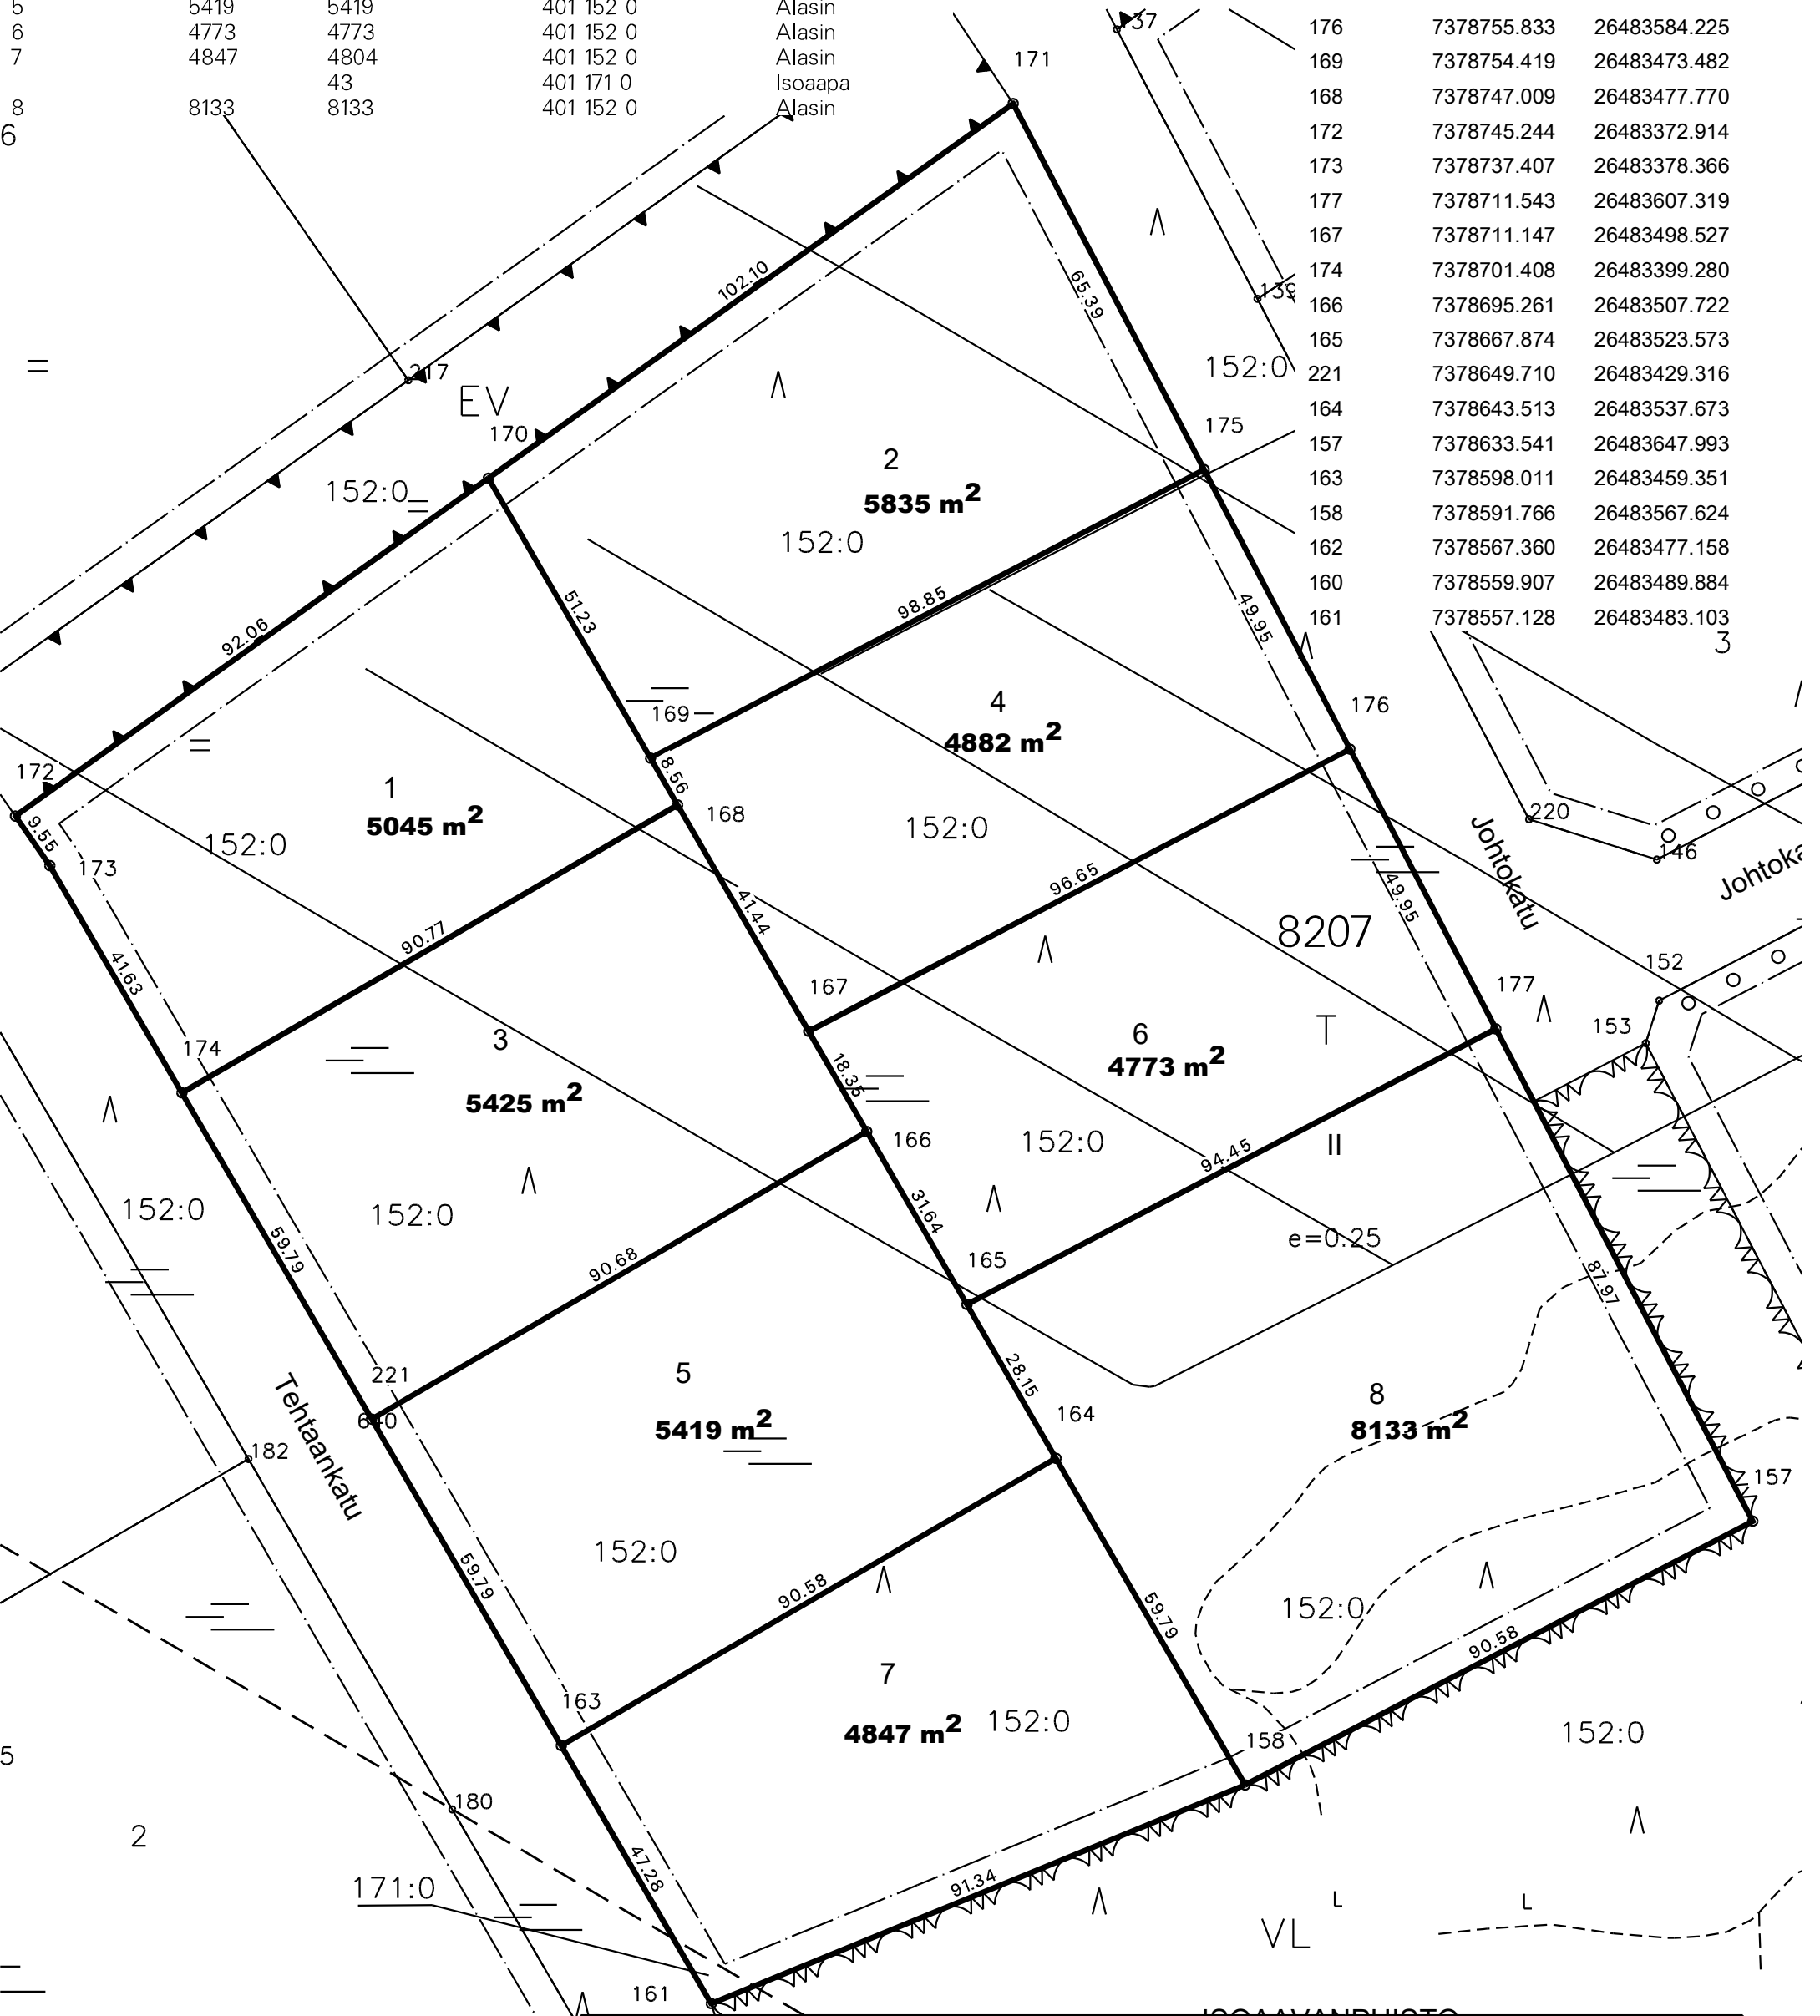

TONTTIJAKO				1:500	ROVANIEMI	
ASEMAKAAVA		2010-7	VAHVISTETTU		11.06.2012	
EDELLINEN TONTTIJAKO						
TONTTIJAON LAATI TOIMITUSINSINÖÖRI				24.11.2025		
				LASK. MM		
				PIIRT. MM		
				TARK. SÄ		
Toimitusinsinööri HYVÄKSYNYT POHJAKARTAN JA TONTTIJAON						KAUP. OSA 8
						KORTTELI 8207
						TONTIT 1-8
						MUUTT. TONTIT
						TJ-KARTTA 8-8207-1