


TONTTIJAKO				1:500	ROVANIEMI				
ASEMAKAAVA		2018–10	VAHVISTETTU		07.09.2020				
EDELLINEN TONTTIJAKO									
LASK.		KI	TONTTIJAON LAATI TOIMITUSINSINÖÖRI				06.05.2025		
PIIRT.		KI					KAUP. OSA		8
TARK.		MM					KORTTELI		8239
			Mikko Myllynen		TONTIT		1–5		
KAUPUNGINGEODEETTI HYVÄKSYNYT POHJAKARTAN JA TONTTIJAON					MUUTT. TONTIT				
					TJ-KARTTA		8239–1		

KOORDINAATTILUETTELO

N:O	X	Y
100	7380661.951	26483027.344
101	7380695.152	26483049.653
102	7380710.769	26483026.413
103	7380677.568	26483004.103
104	7380693.184	26482980.863
105	7380726.385	26483003.172
106	7380742.001	26482979.931
107	7380737.851	26482977.143
108	7380708.801	26482957.622
109	7380703.820	26482954.276
110	7380719.437	26482931.035
111	7380753.468	26482953.902
112	7380758.448	26482957.248
113	7380775.180	26482932.348
114	7380741.979	26482910.039
115	7380725.247	26482934.939

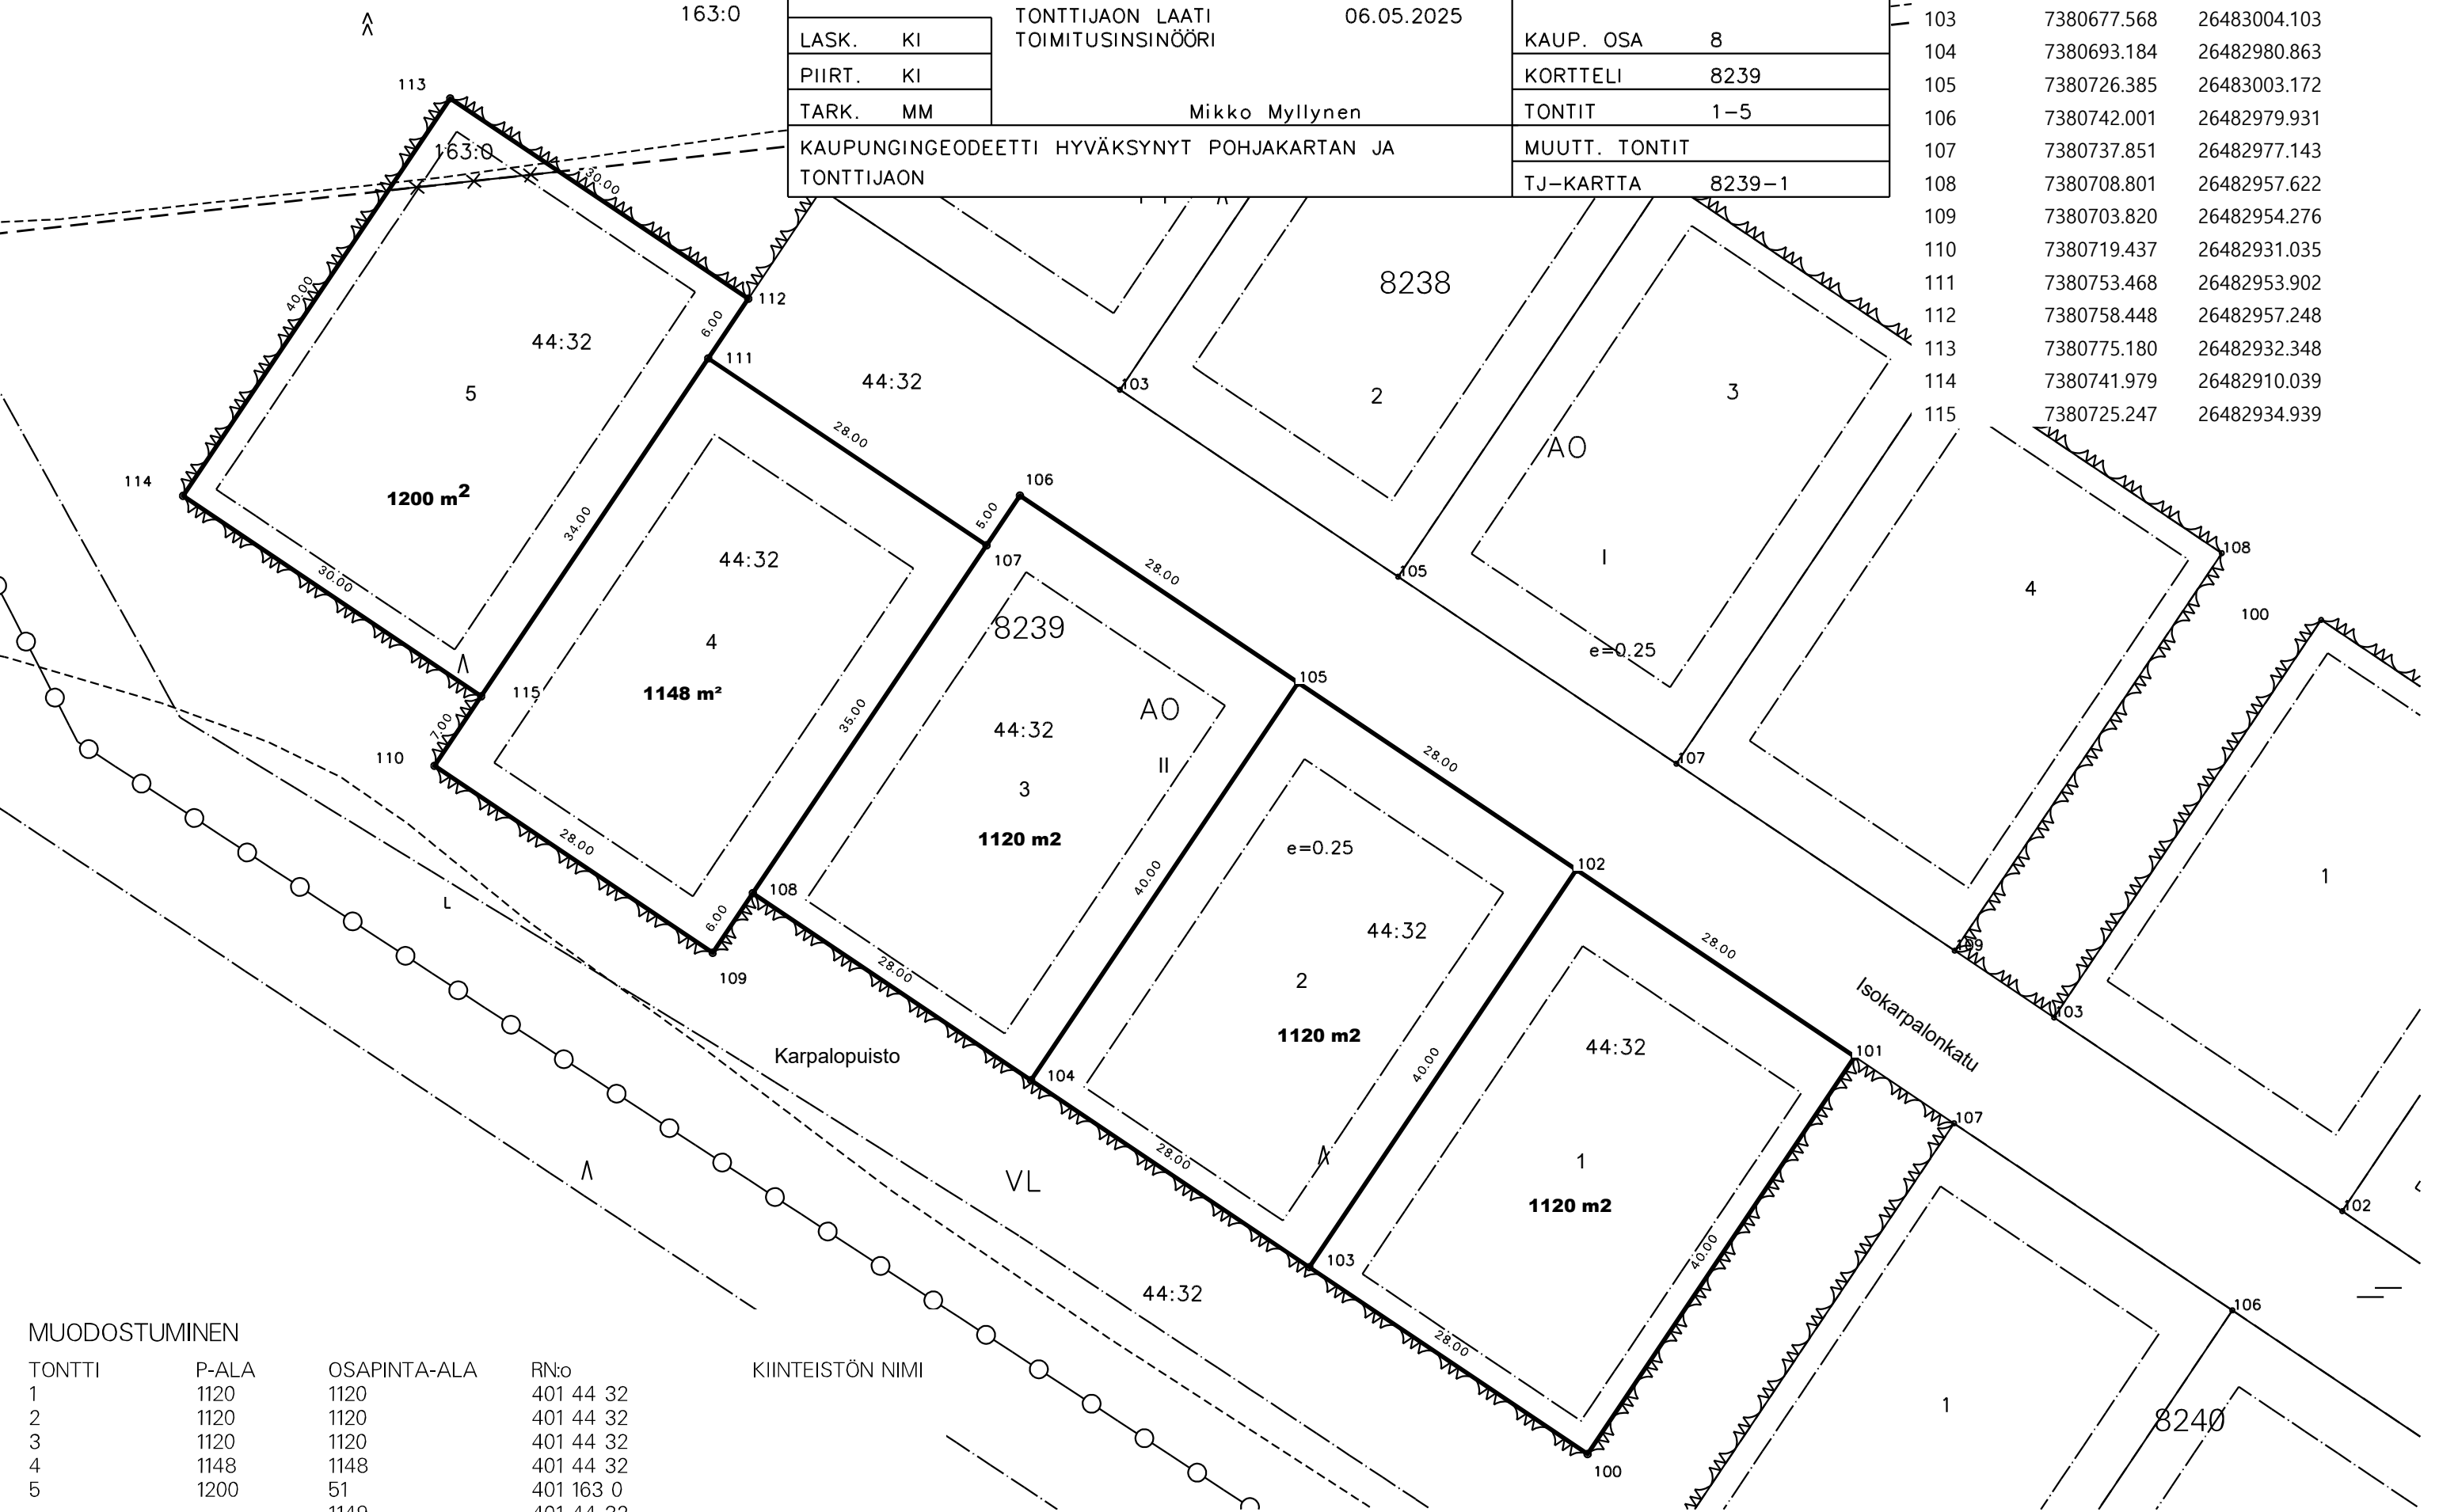

MUODOSTUMINEN

TONTTI	P-ALA	OSAPINTA-ALA	RN:o
1	1120	1120	401 44 32
2	1120	1120	401 44 32
3	1120	1120	401 44 32
4	1148	1148	401 44 32
5	1200	51	401 163 0
		1149	401 44 32

KIINTEISTÖN NIMI