


KOORDINAATTILUETTELO

N:O	X	Y
109	7364904.268	26472380.793
18	7364886.667	26472284.392
94	7364873.638	26472379.830
16	7364815.995	26472380.061
108	7364813.648	26472350.952
17	7364809.452	26472298.898
106	7364775.463	26472305.319
107	7364766.481	26472351.185
30	7364760.783	26472380.283
104	7364744.117	26472311.200
103	7364734.466	26472375.165
100	7364703.233	26472298.014
102	7364698.650	26472368.172
101	7364691.708	26472356.208

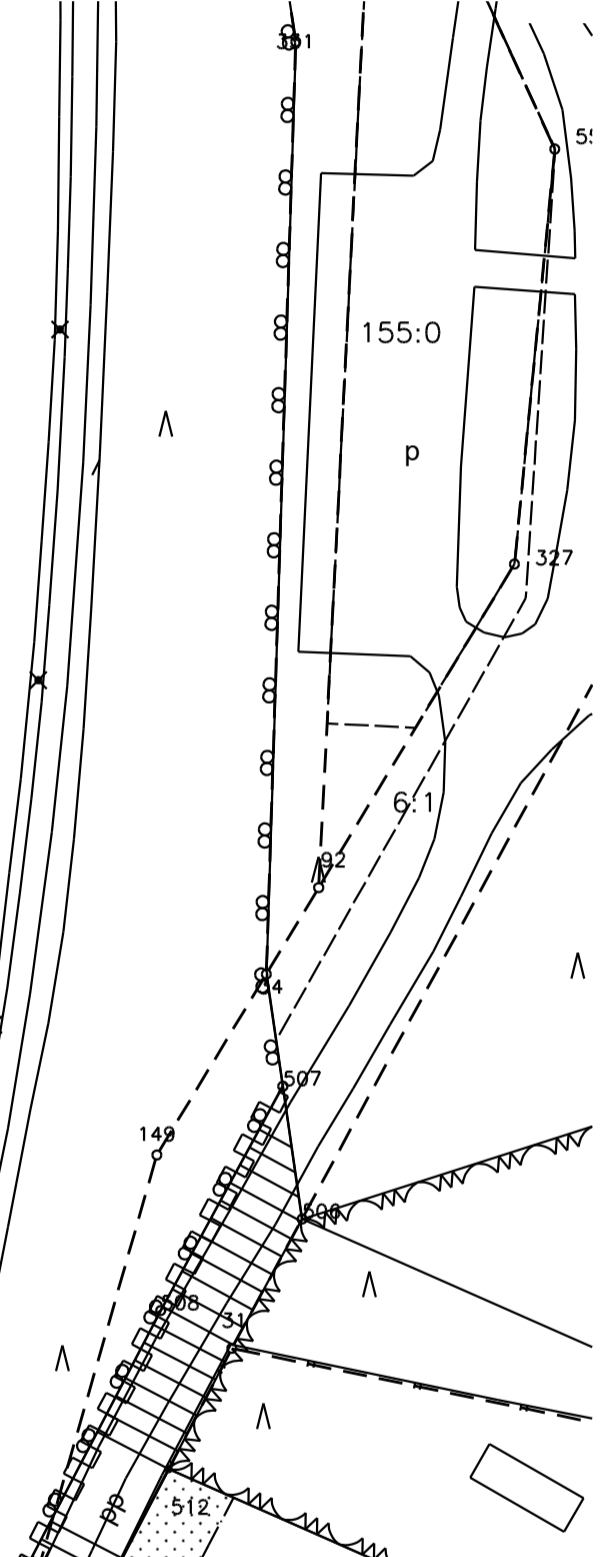

MUODOSTUMINEN

TONTTI	P-ALA	OSAPINTA-ALA	RN:o
1	7397	179	406 146 1
		7218	406 5 281
2	1489	1489	406 5 282
3	1998	1998	406 5 131
4	2854	2854	406 5 131

TONTTIJAKO		1:500	ROVANIEMI
ASEMAKAAVA	1998-5-0	VAHVISTETTU	13.10.1998
EDELLINEN TONTTIJAKO			
LASK.	MM	TONTTIJAON LAATI	26.10.2023
PIIRT.	MM	TOIMITUSINSINÖÖRI	
TARK.	PO	Sanna Ämmälä	
KAUPUNGINGEODEETTI HYVÄKSYNYT POHJAKARTAN JA TONTTIJAON			KAUP. OSA 19
			KORTTELI 38
			TONTIT 1-4
			MUUTT. TONTIT
			TJ-KARTTA 19-38-1