


TONTTIJAKO				1:500	ROVANIEMI	
ASEMAKAAVA		1982-1-0	VAHVISTETTU		07.05.1982	0 10 m 25 m
EDELLINEN TONTTIJAKO						KAUP. OSA 17 KORTTELI 4005 TONTIT 1-6 MUUTT. TONTIT TJ-KARTTA 17-4005-1
		TONTTIJAON LAATI		22.10.2025		
LASK.		KI	TOIMITUSINSINÖÖRI			
PIIRT.		KI				
TARK.		MM	Sanna Ämmälä			
TOIMITUSINSINÖÖRI HYVÄKSYNYT						
POHJAKARTAN JA TONTTIJAON						

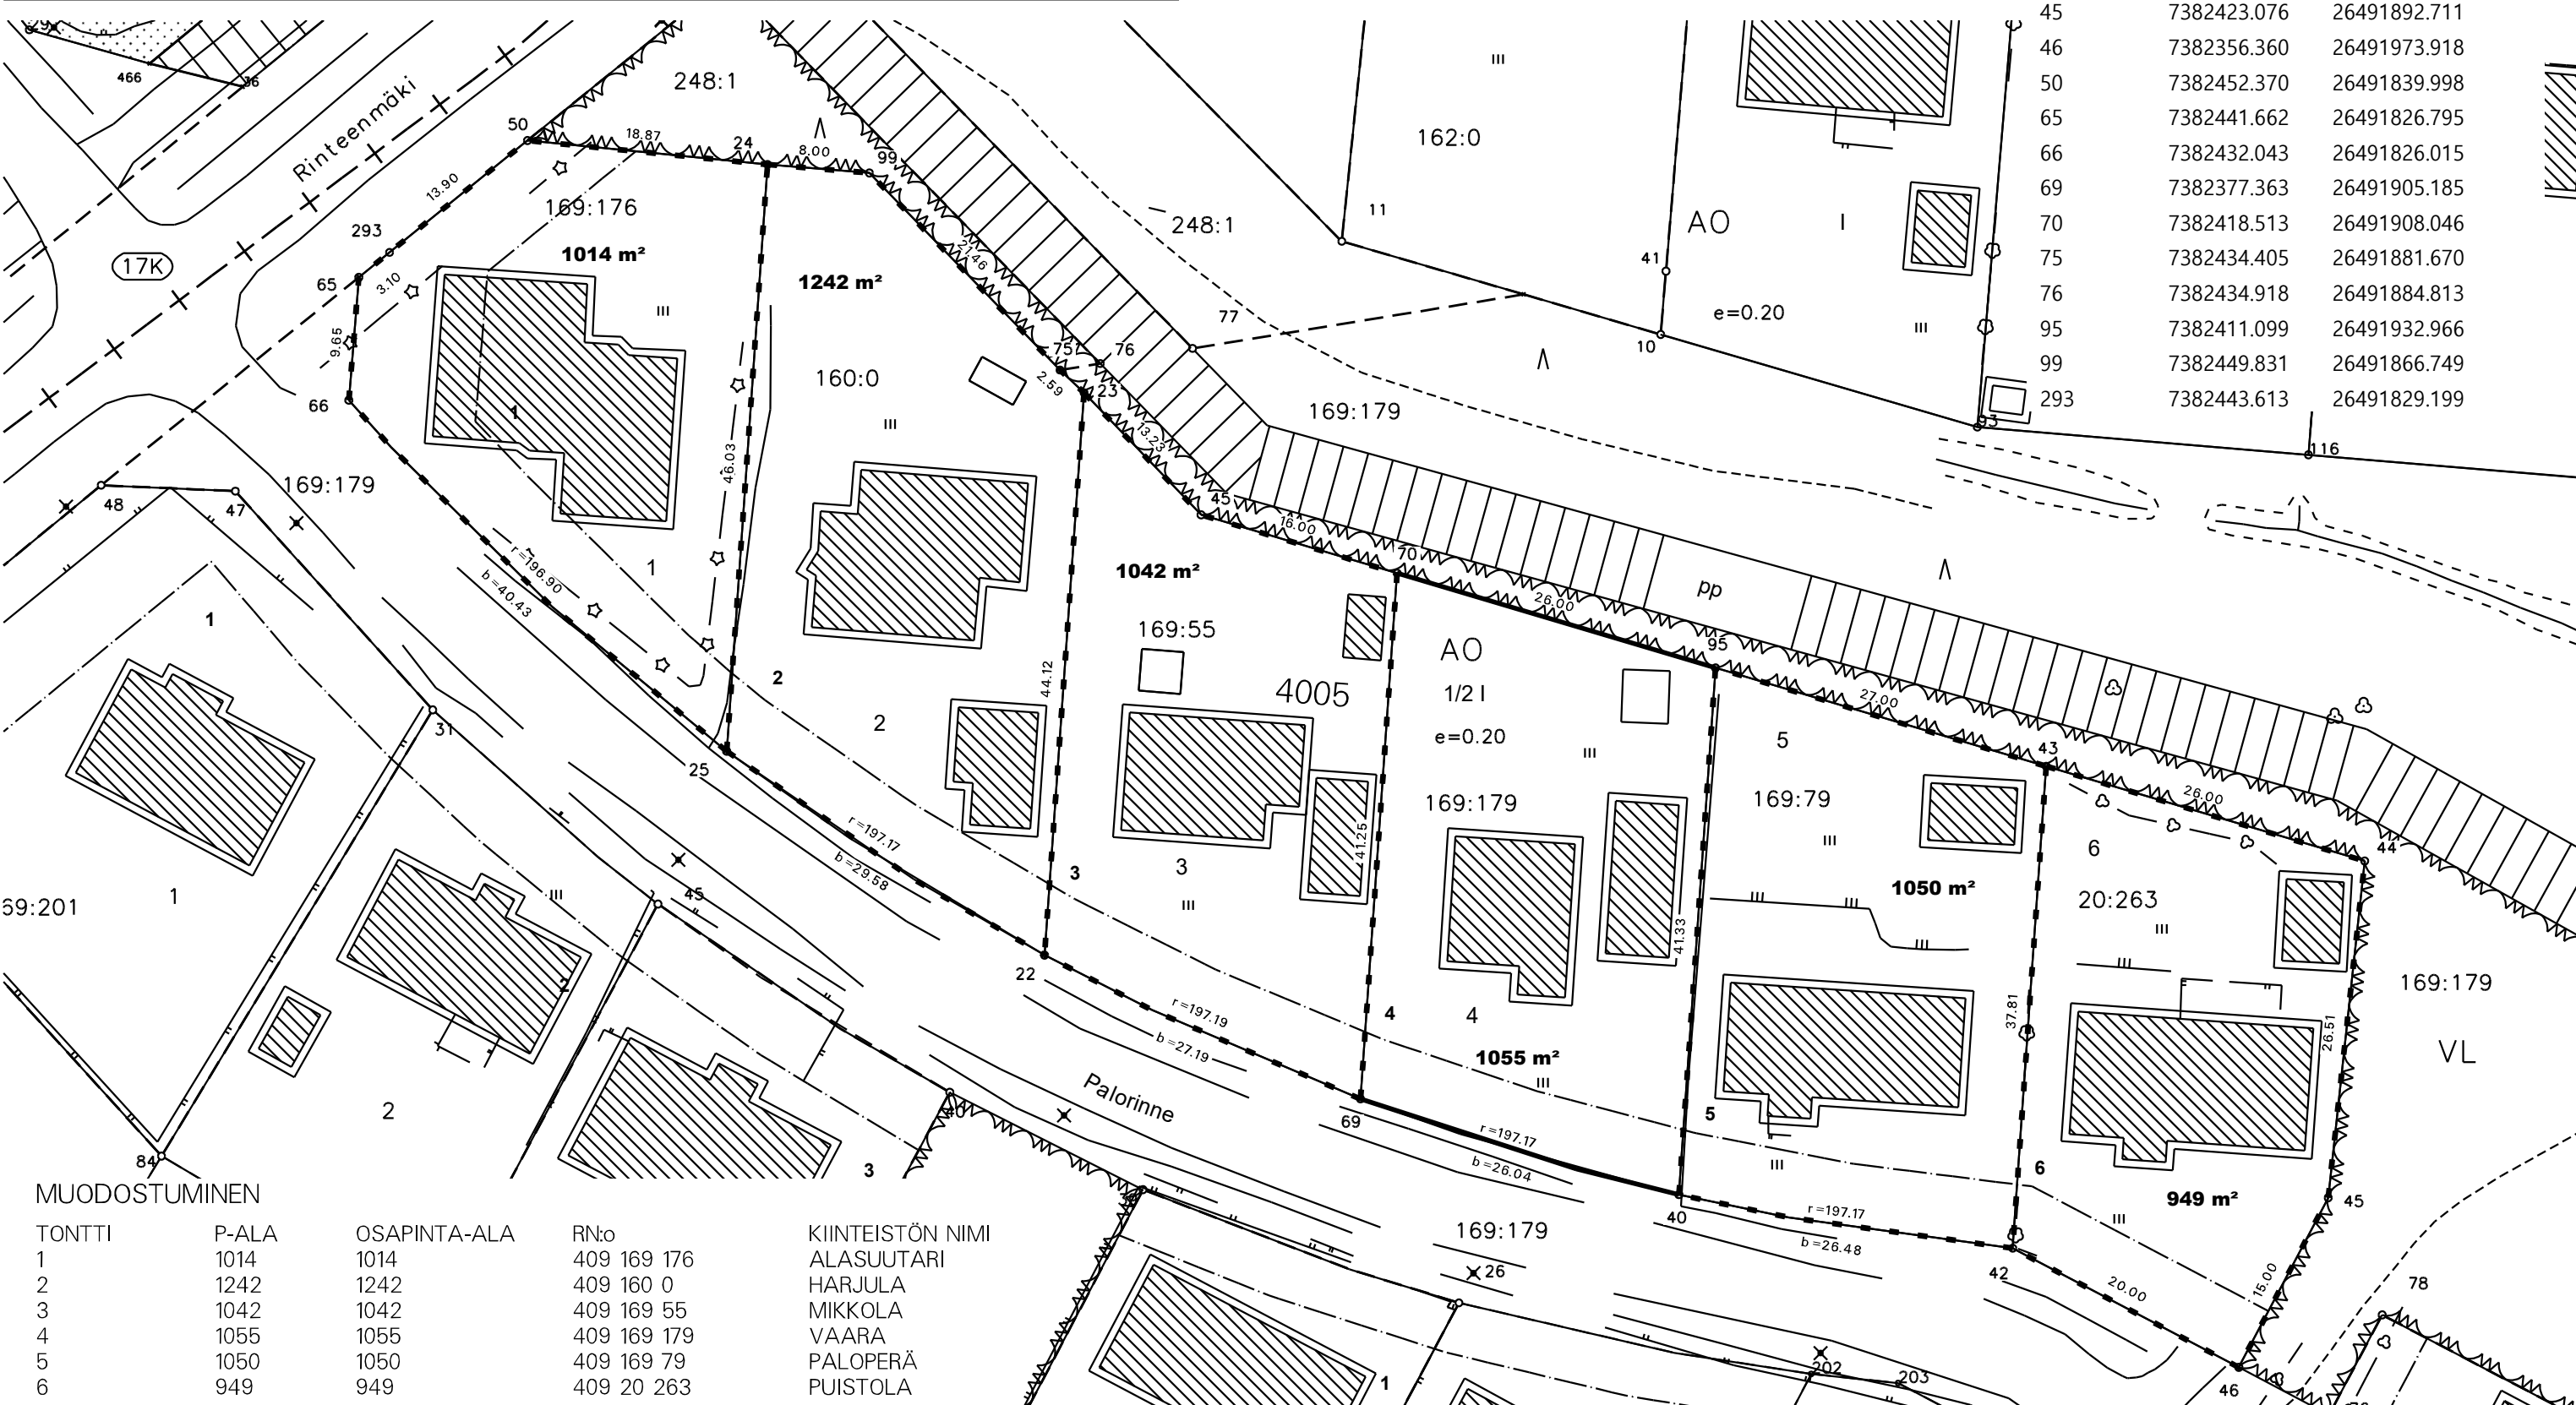

KOORDINAATTILUETTELO		
N:O	X	Y
22	7382388.617	26491880.458
23	7382432.625	26491883.551
24	7382450.493	26491858.777
25	7382404.574	26491855.585
40	7382369.870	26491930.102
42	7382365.682	26491956.224
43	7382403.400	26491958.846
44	7382395.986	26491983.767
45	7382369.630	26491980.911
45	7382423.076	26491892.711
46	7382356.360	26491973.918
50	7382452.370	26491839.998
65	7382441.662	26491826.795
66	7382432.043	26491826.015
69	7382377.363	26491905.185
70	7382418.513	26491908.046
75	7382434.405	26491881.670
76	7382434.918	26491884.813
95	7382411.099	26491932.966
99	7382449.831	26491866.749
293	7382443.613	26491829.199

MUODOSTUMINEN				
TONTTI	P-ALA	OSAPINTA-ALA	RN:o	KIINTEISTÖN NIMI
1	1014	1014	409 169 176	ALASUUTARI
2	1242	1242	409 160 0	HARJULA
3	1042	1042	409 169 55	MIKKOLA
4	1055	1055	409 169 179	VAARA
5	1050	1050	409 169 79	PALOPERÄ
6	949	949	409 20 263	PUISTOLA