


TONTTIJAKO		1:1000		ROVANIEMI	
ASEMAKAAVA 698 2002-4		VAHVISTETTU 06.05.2002		0 50 m	
EDELLINEN TONTTIJAKO					
LASK. AU		TONTTIJAON LAATI TOIMITUSINSINÖÖRI		02.06.2026	
PIIRT. AU		Mikko Myllynen		KAUP. OSA 16	
TARK. SÄ				KORTTELI 3042	
				TONTIT 1-8	
TOIMITUSINSINÖÖRI HYVÄKSYNYT POHJAKARTAN JA TONTTIJAON				MUUTT. TONTIT	
				TJ-KARTTA 1	

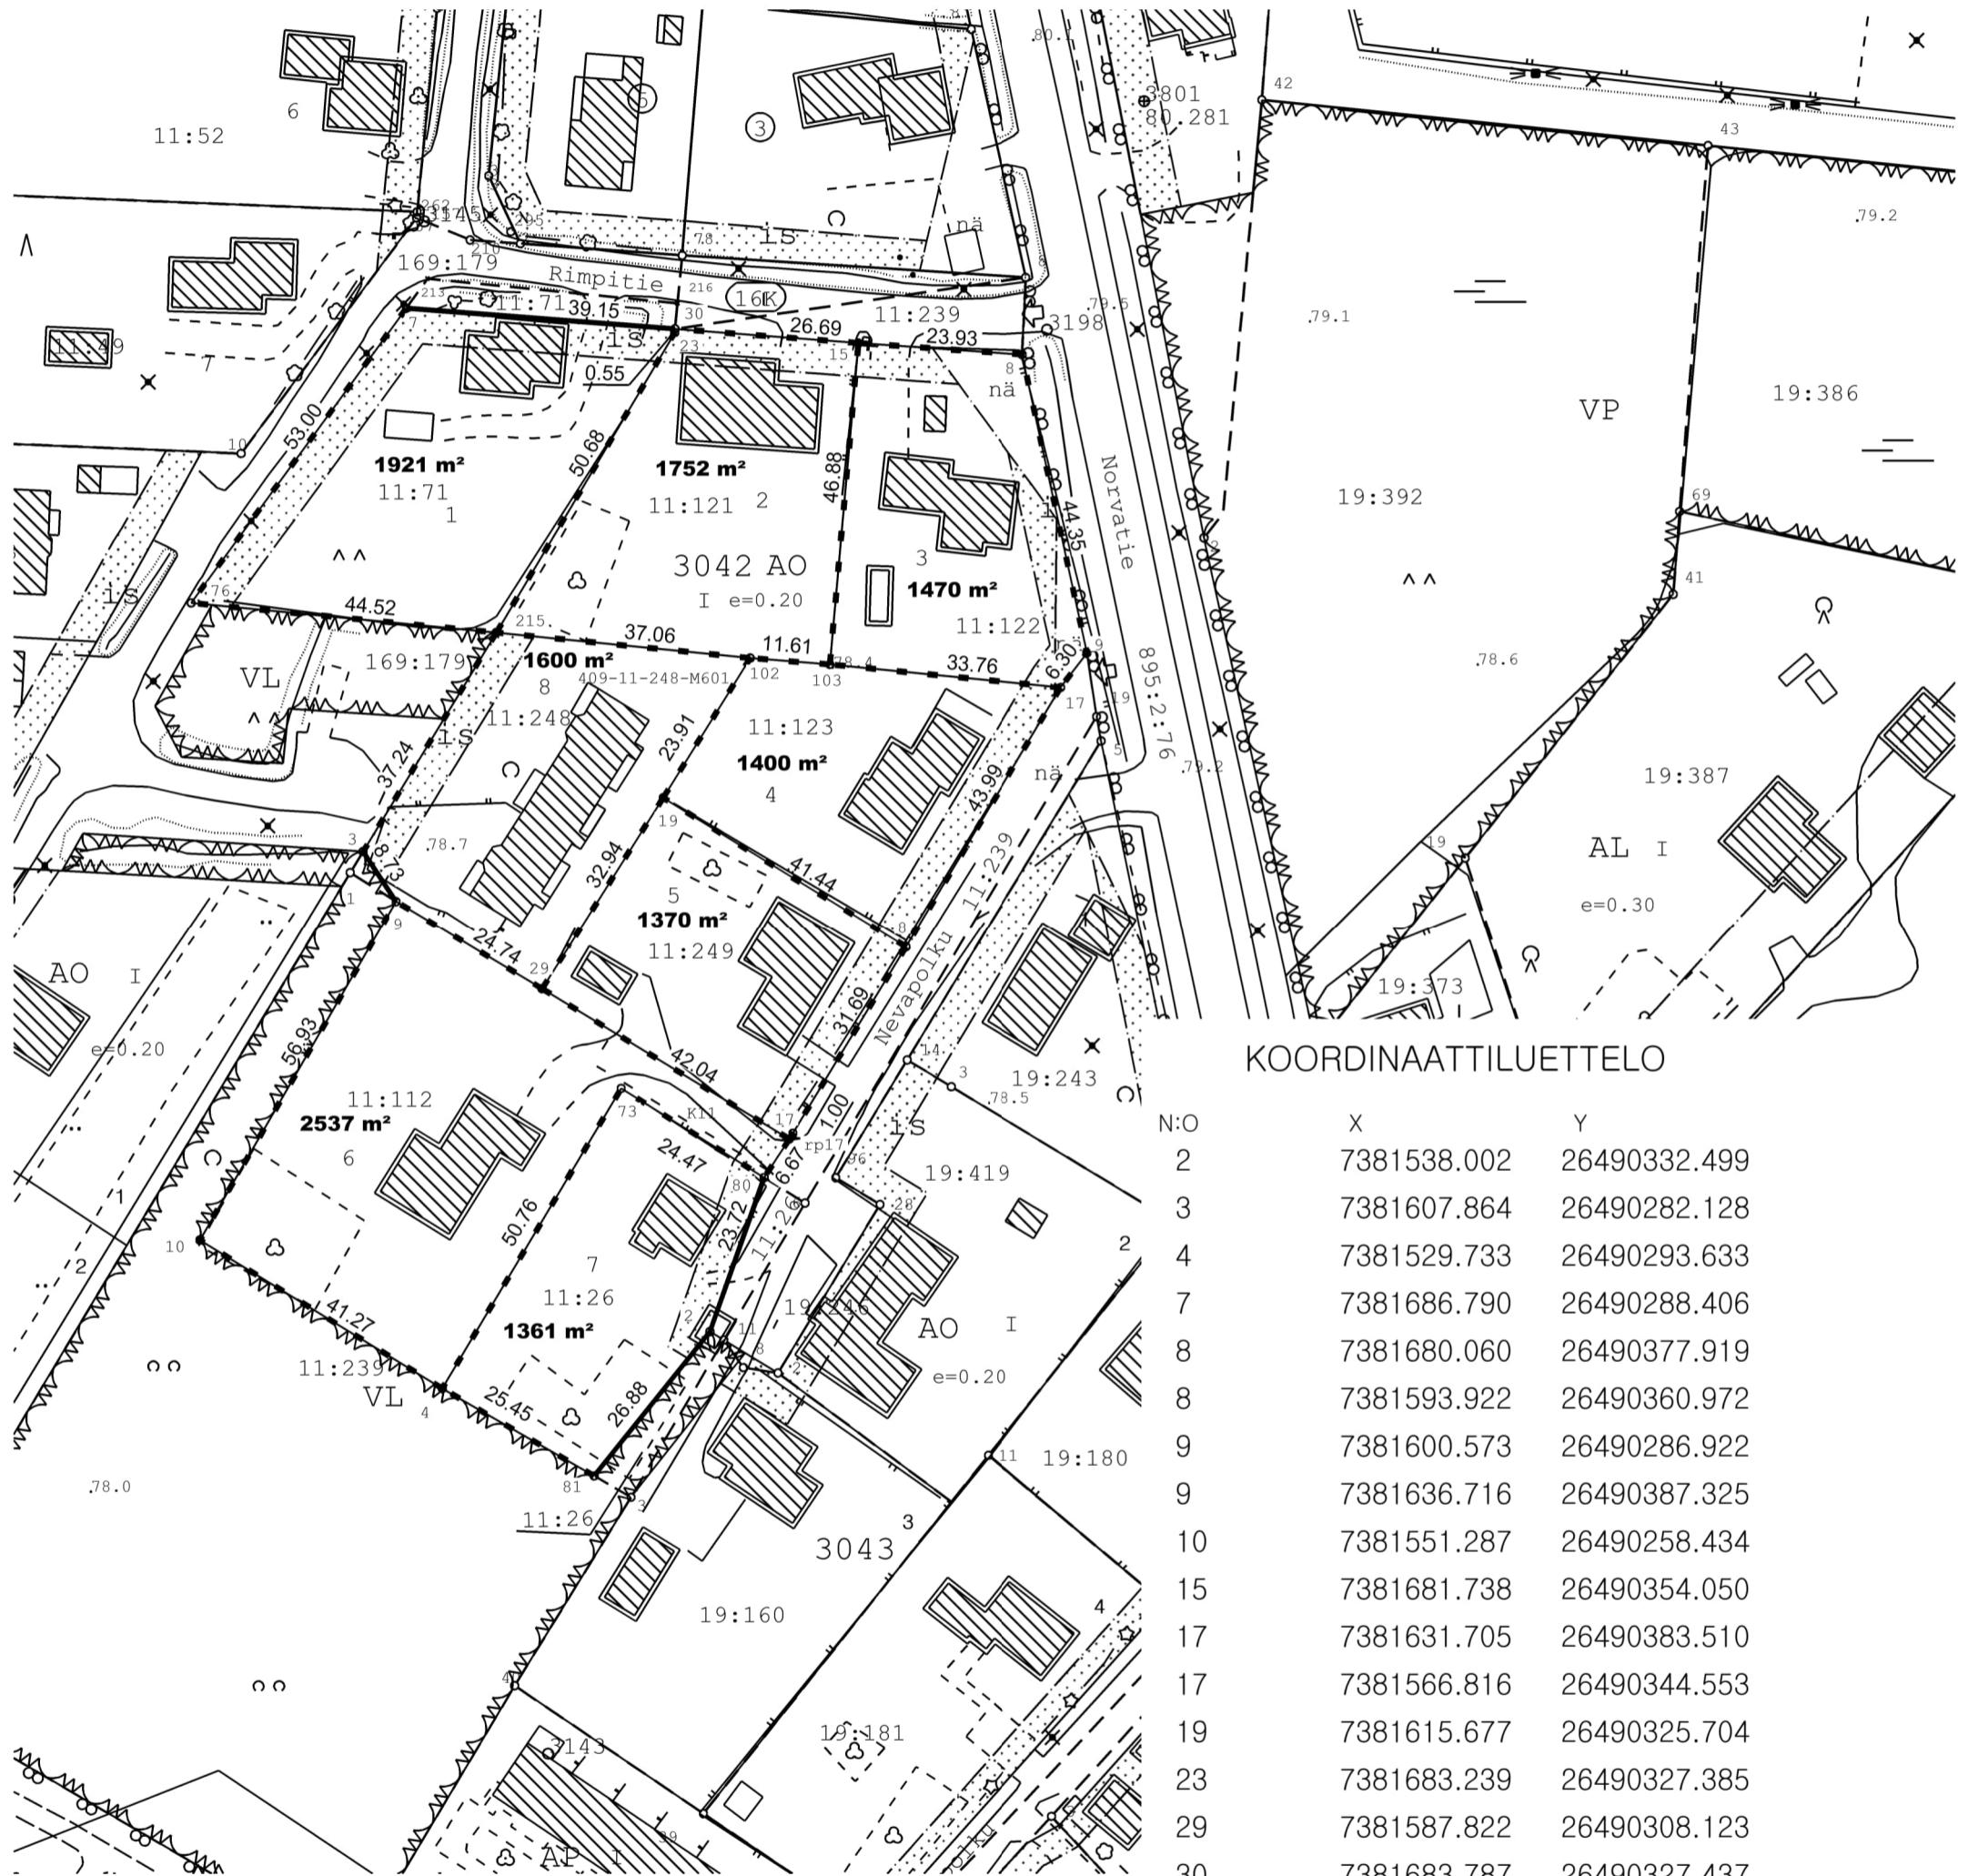

KOORDINAATTILUETTELO

N:O	X	Y
2	7381538.002	26490332.499
3	7381607.864	26490282.128
4	7381529.733	26490293.633
7	7381686.790	26490288.406
8	7381680.060	26490377.919
8	7381593.922	26490360.972
9	7381600.573	26490286.922
9	7381636.716	26490387.325
10	7381551.287	26490258.434
15	7381681.738	26490354.050
17	7381631.705	26490383.510
17	7381566.816	26490344.553
19	7381615.677	26490325.704
23	7381683.239	26490327.385
29	7381587.822	26490308.123
30	7381683.787	26490327.437
73	7381573.335	26490319.617
76	7381643.976	26490257.165
80	7381560.380	26490340.375
81	7381517.027	26490315.686
102	7381635.973	26490338.346
103	7381635.041	26490349.918
215	7381639.679	26490301.475
rp17	7381565.961	26490344.035

MUODOSTUMINEN

TONTTI	P-ALA	OSAPINTA-ALA	RN:o	KIINTEISTÖN NIMI
698-16-3042-1	1922	1922	698-409-11-71	ALATALO
698-16-3042-2	1740	1740	698-409-11-121	SOINTULA
698-16-3042-3	1476	1476	698-409-11-122	SUOPOHJA
698-16-3042-4	1406	1406	698-409-11-123	HEIMOLA
698-16-3042-5	1370	1370	698-409-11-249	LEPOLA
698-16-3042-6	2537	2537	698-409-11-112	ALANKO
698-16-3042-7	1361	1361	698-409-11-26	JÄNKÄKANGAS
698-16-3042-8	1619	1619	698-409-11-248	KOIVULA